


NOTE
 NO DIMENSIONS TO BE SCALED FROM THIS DRAWING
 ALL DIMENSIONS TO BE CHECKED ON SITE
 THIS DRAWING IS TO BE READ IN CONJUNCTION WITH
 RELEVANT CONSULTANTS DRAWINGS
 ANY ERRORS AND OMISSIONS TO BE REPORTED TO THIS OFFICE

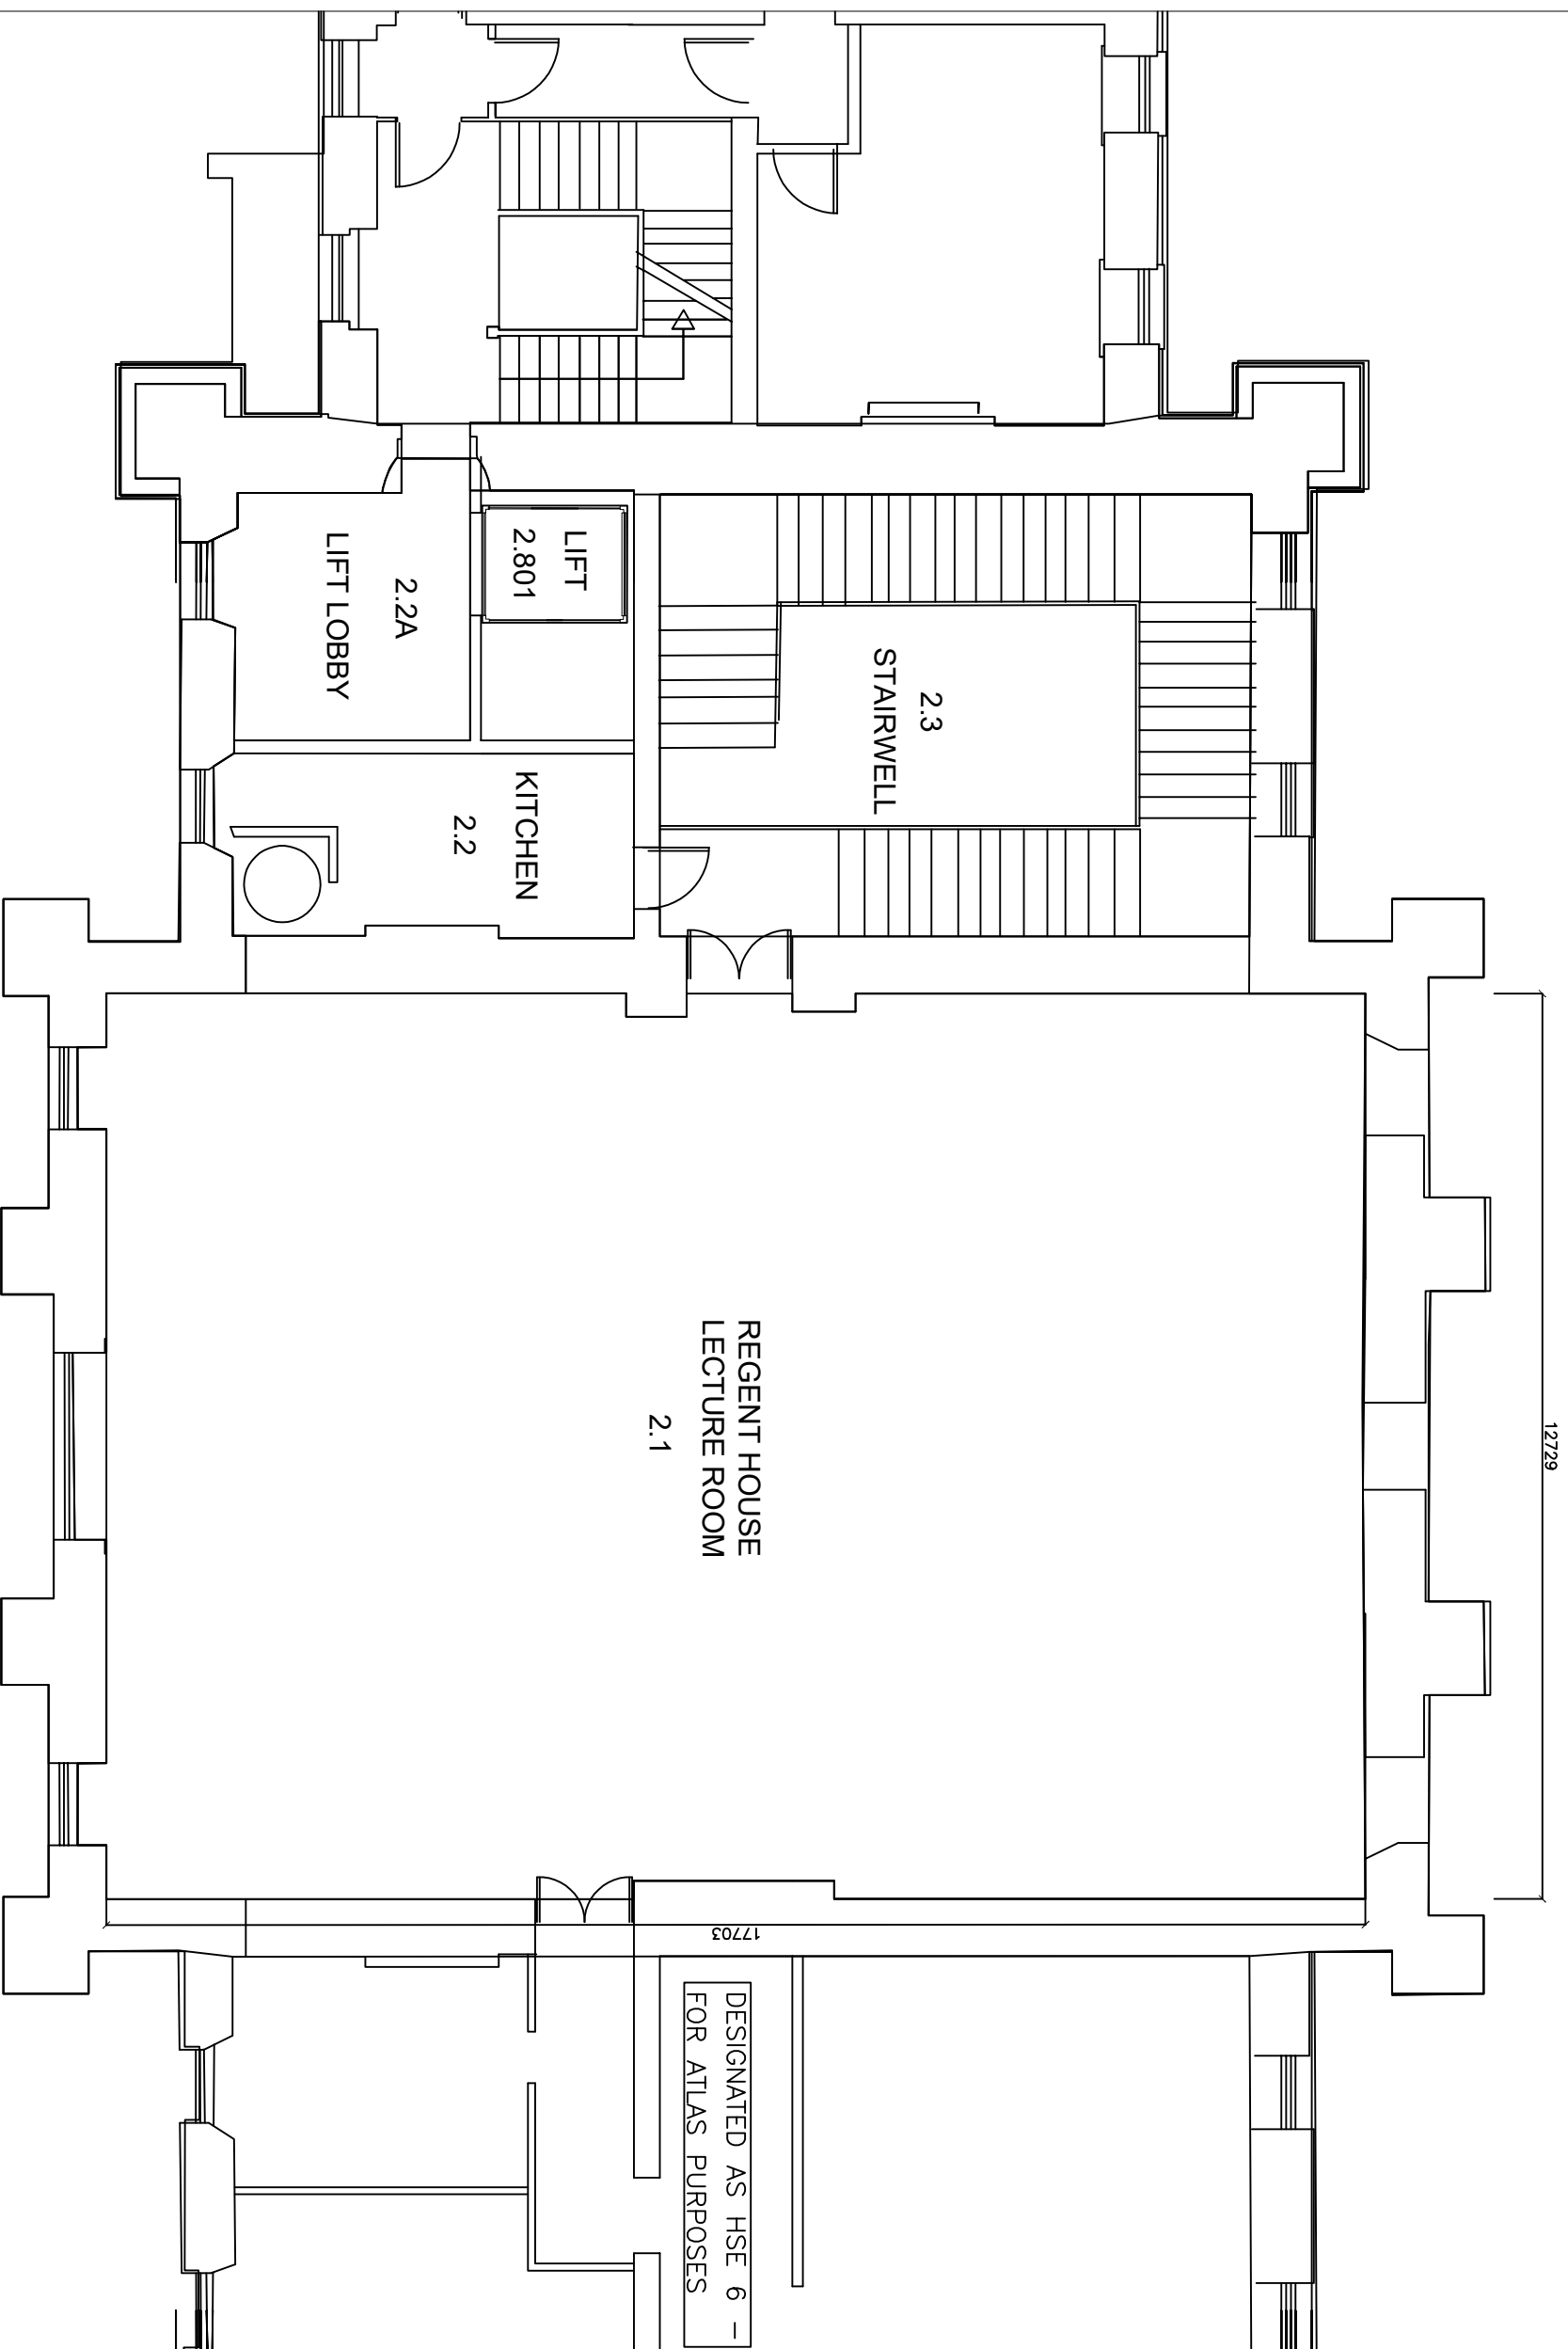

REV	DATE	DESCRIPTION	CHKD	DRN

EXISTING



ESTATES AND FACILITIES DEPARTMENT
 TRINITY COLLEGE DUBLIN, DUBLIN 2
 T +353 1 896 4000
 estatesandfacilities@tcd.ie www.tcd.ie/estatesandfacilities

BUILDING
 FRONT SQUARE COMPLEX

WING/ FLOOR
 Regent House
 Second Floor

PROJECT
 Plannan Space Survey

TITLE
 General Arrangement

BUILDING NUMBER 01-001-009
DATE: 01.06.2021
SCALE: 1:100@A3
DRAWN: AG
CHECKED NA
DRAWING NUMBER 01-001-009_Regent_House_02

© Copyright 2020 TCD