


NOTE
 NO DIMENSIONS TO BE SCALED FROM THIS DRAWING
 ALL DIMENSIONS TO BE CHECKED ON SITE
 THIS DRAWING IS TO BE READ IN CONJUNCTION WITH
 RELEVANT CONSULTANTS DRAWINGS
 ANY ERRORS AND OMISSIONS TO BE REPORTED TO THIS OFFICE

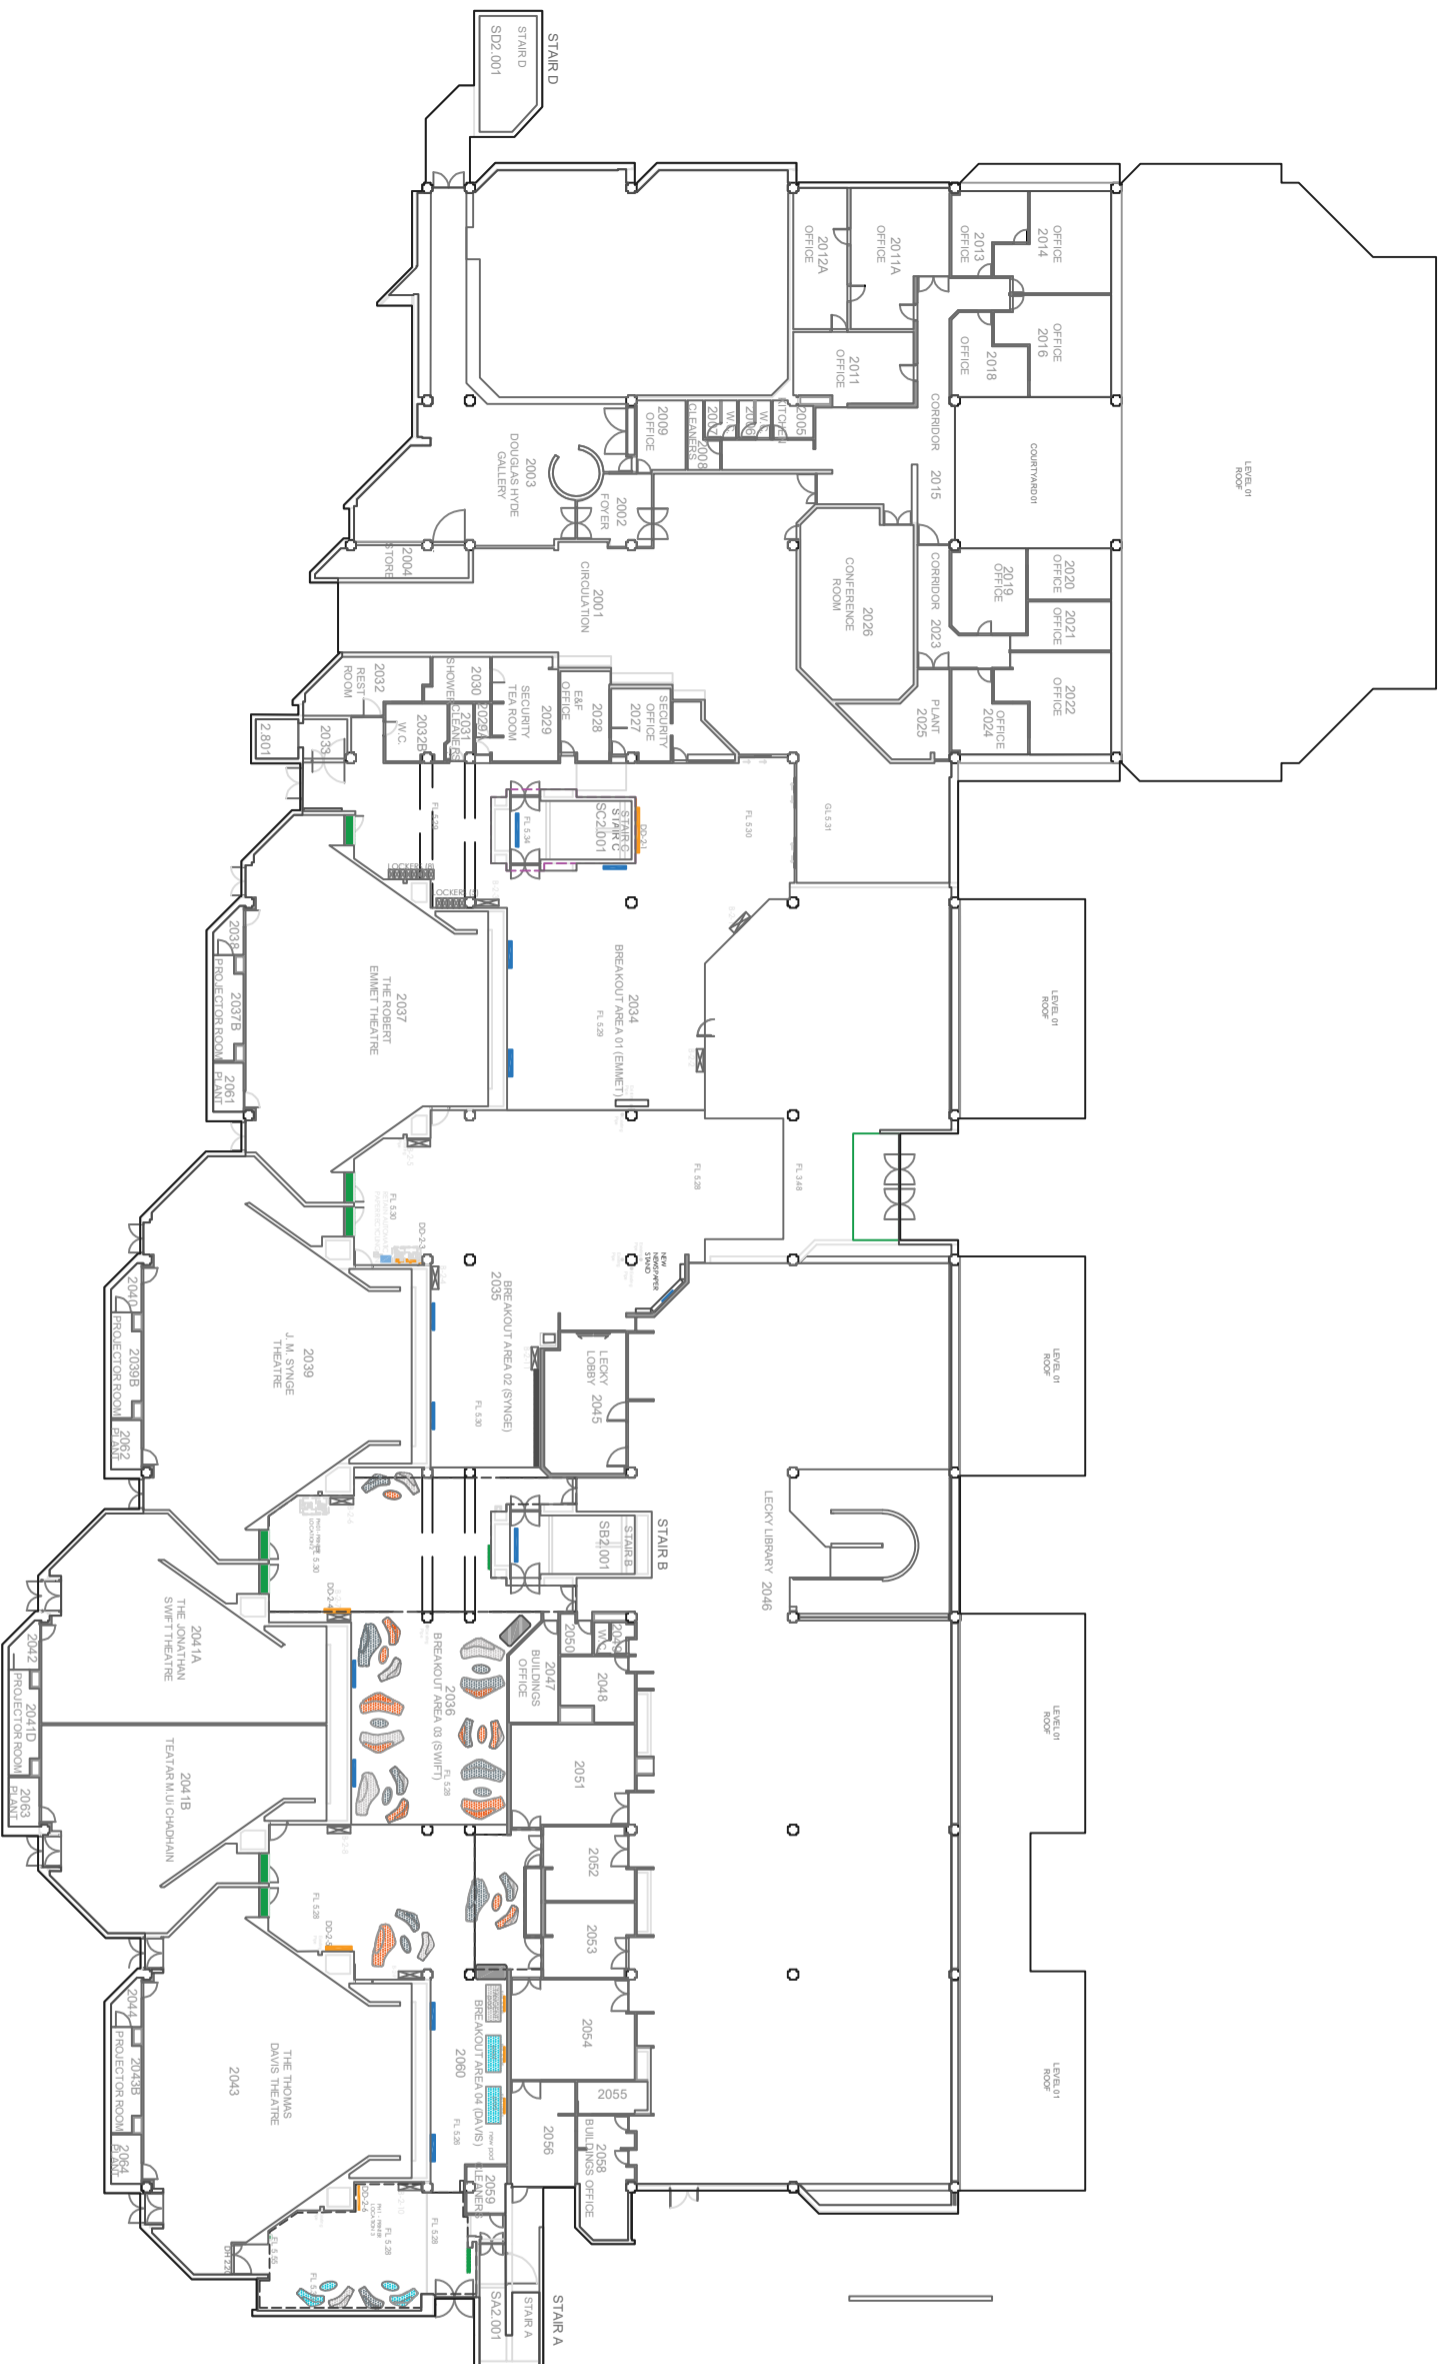

PLANON



ESTATES AND FACILITIES DEPARTMENT
 TRINITY COLLEGE DUBLIN, DUBLIN 2
 T +353 1 896 4000
 estatesandfacilities@tcd.ie
 www.tcd.ie/estatesandfacilities

BUILDING
ARTS BUILDING
 WING/ FLOOR

LEVEL 2

PROJECT
PLANON SPACE SURVEY

TITLE
GENERAL ARRANGEMENT

BUILDING NUMBER	01-019
DATE:	30.11.2020
SCALE:	1:400@A3
DRAWN:	Andrew Glendinning
CHECKED:	Niki Alderice
DRAWING NUMBER	01-019_Arts_Building_02