


Ground Floor

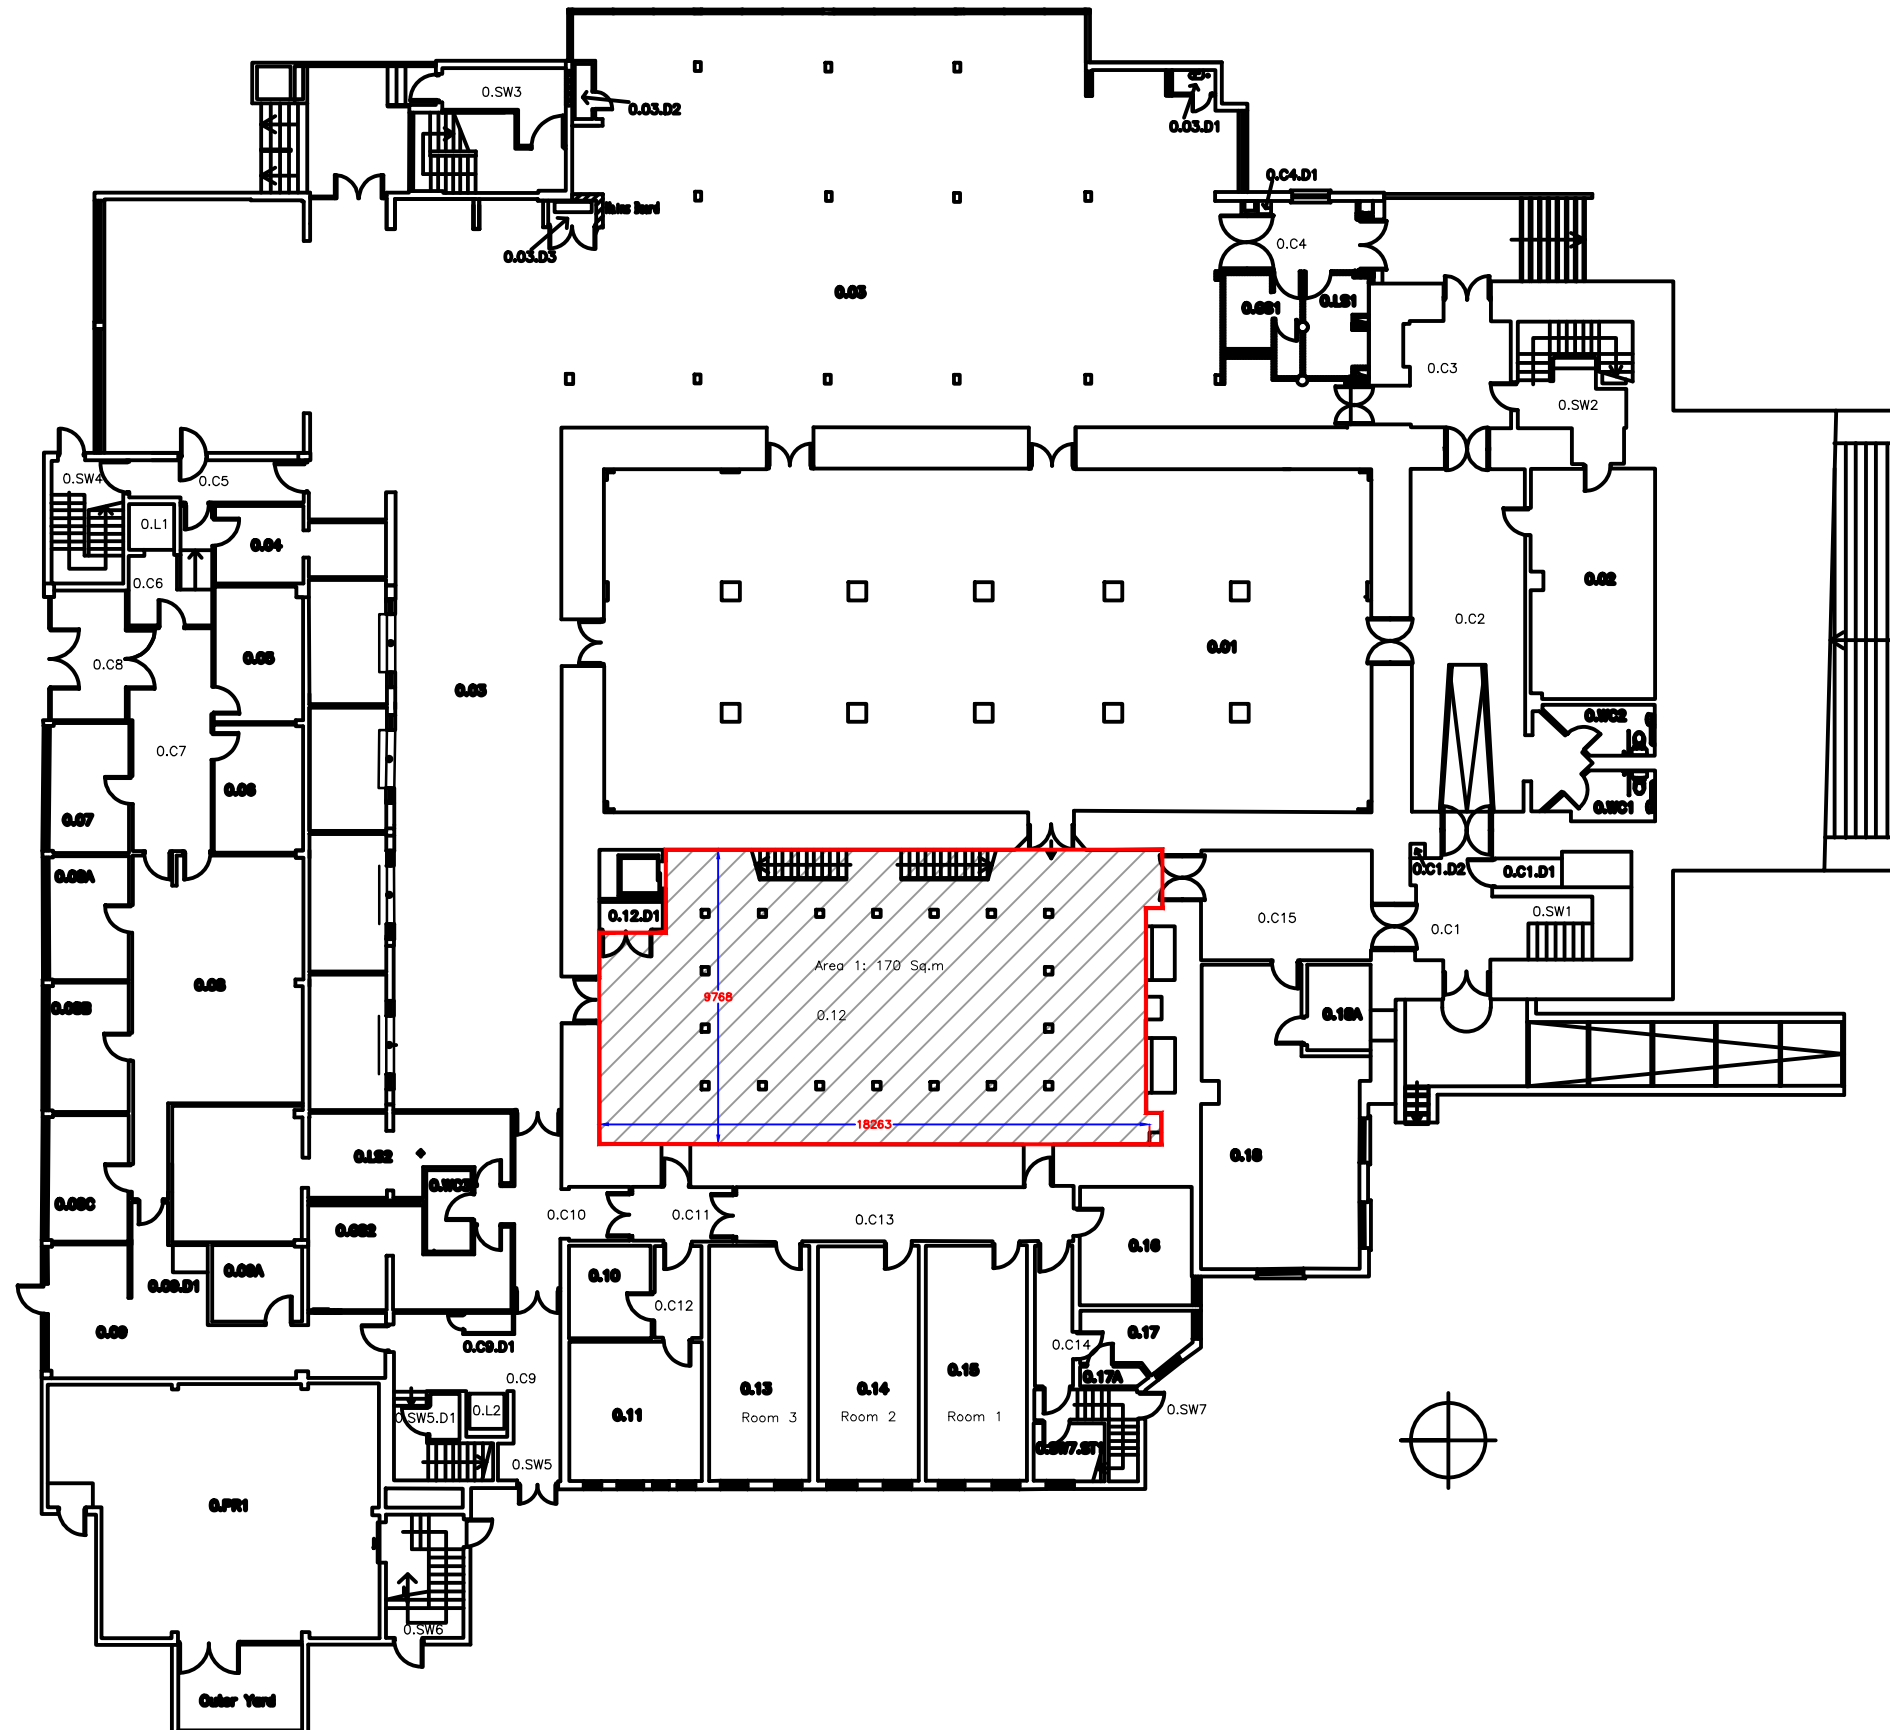

Notes:
 1. Do not scale from this drawing. Use figured dimensions only
 2. All dimensions to be checked on site
 3. All errors and omissions to be reported to this office
 4. Drawing to be read in conjunction with relevant consultants drawings and specifications

Project:
Dimension of Atrium - Ground Floor


Title:
Catering Complex - Ground Floor

Client/Department:
Trinity College Dublin


Drawn By:	Date:
Issue:	June 15
Information	Revision:
Drawing No. 0001	Scale:
Building Atlas Number: 022	1:250 @ A3
General Information	CAD Ref:
Do Not Scale From Drging	External Refs:
Check All Dimensions On Site	

Estates and Facilities Department
 West Chapel
 Trinity College
 Dublin 2

Phone: (+353) 01 896 2262
 Fax: (+353) 01 679 3799
 Web: <http://www.tcd.ie/buildings>
 Email: drawings@tcd.ie

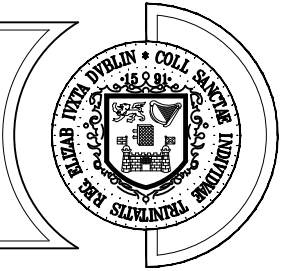

First Floor

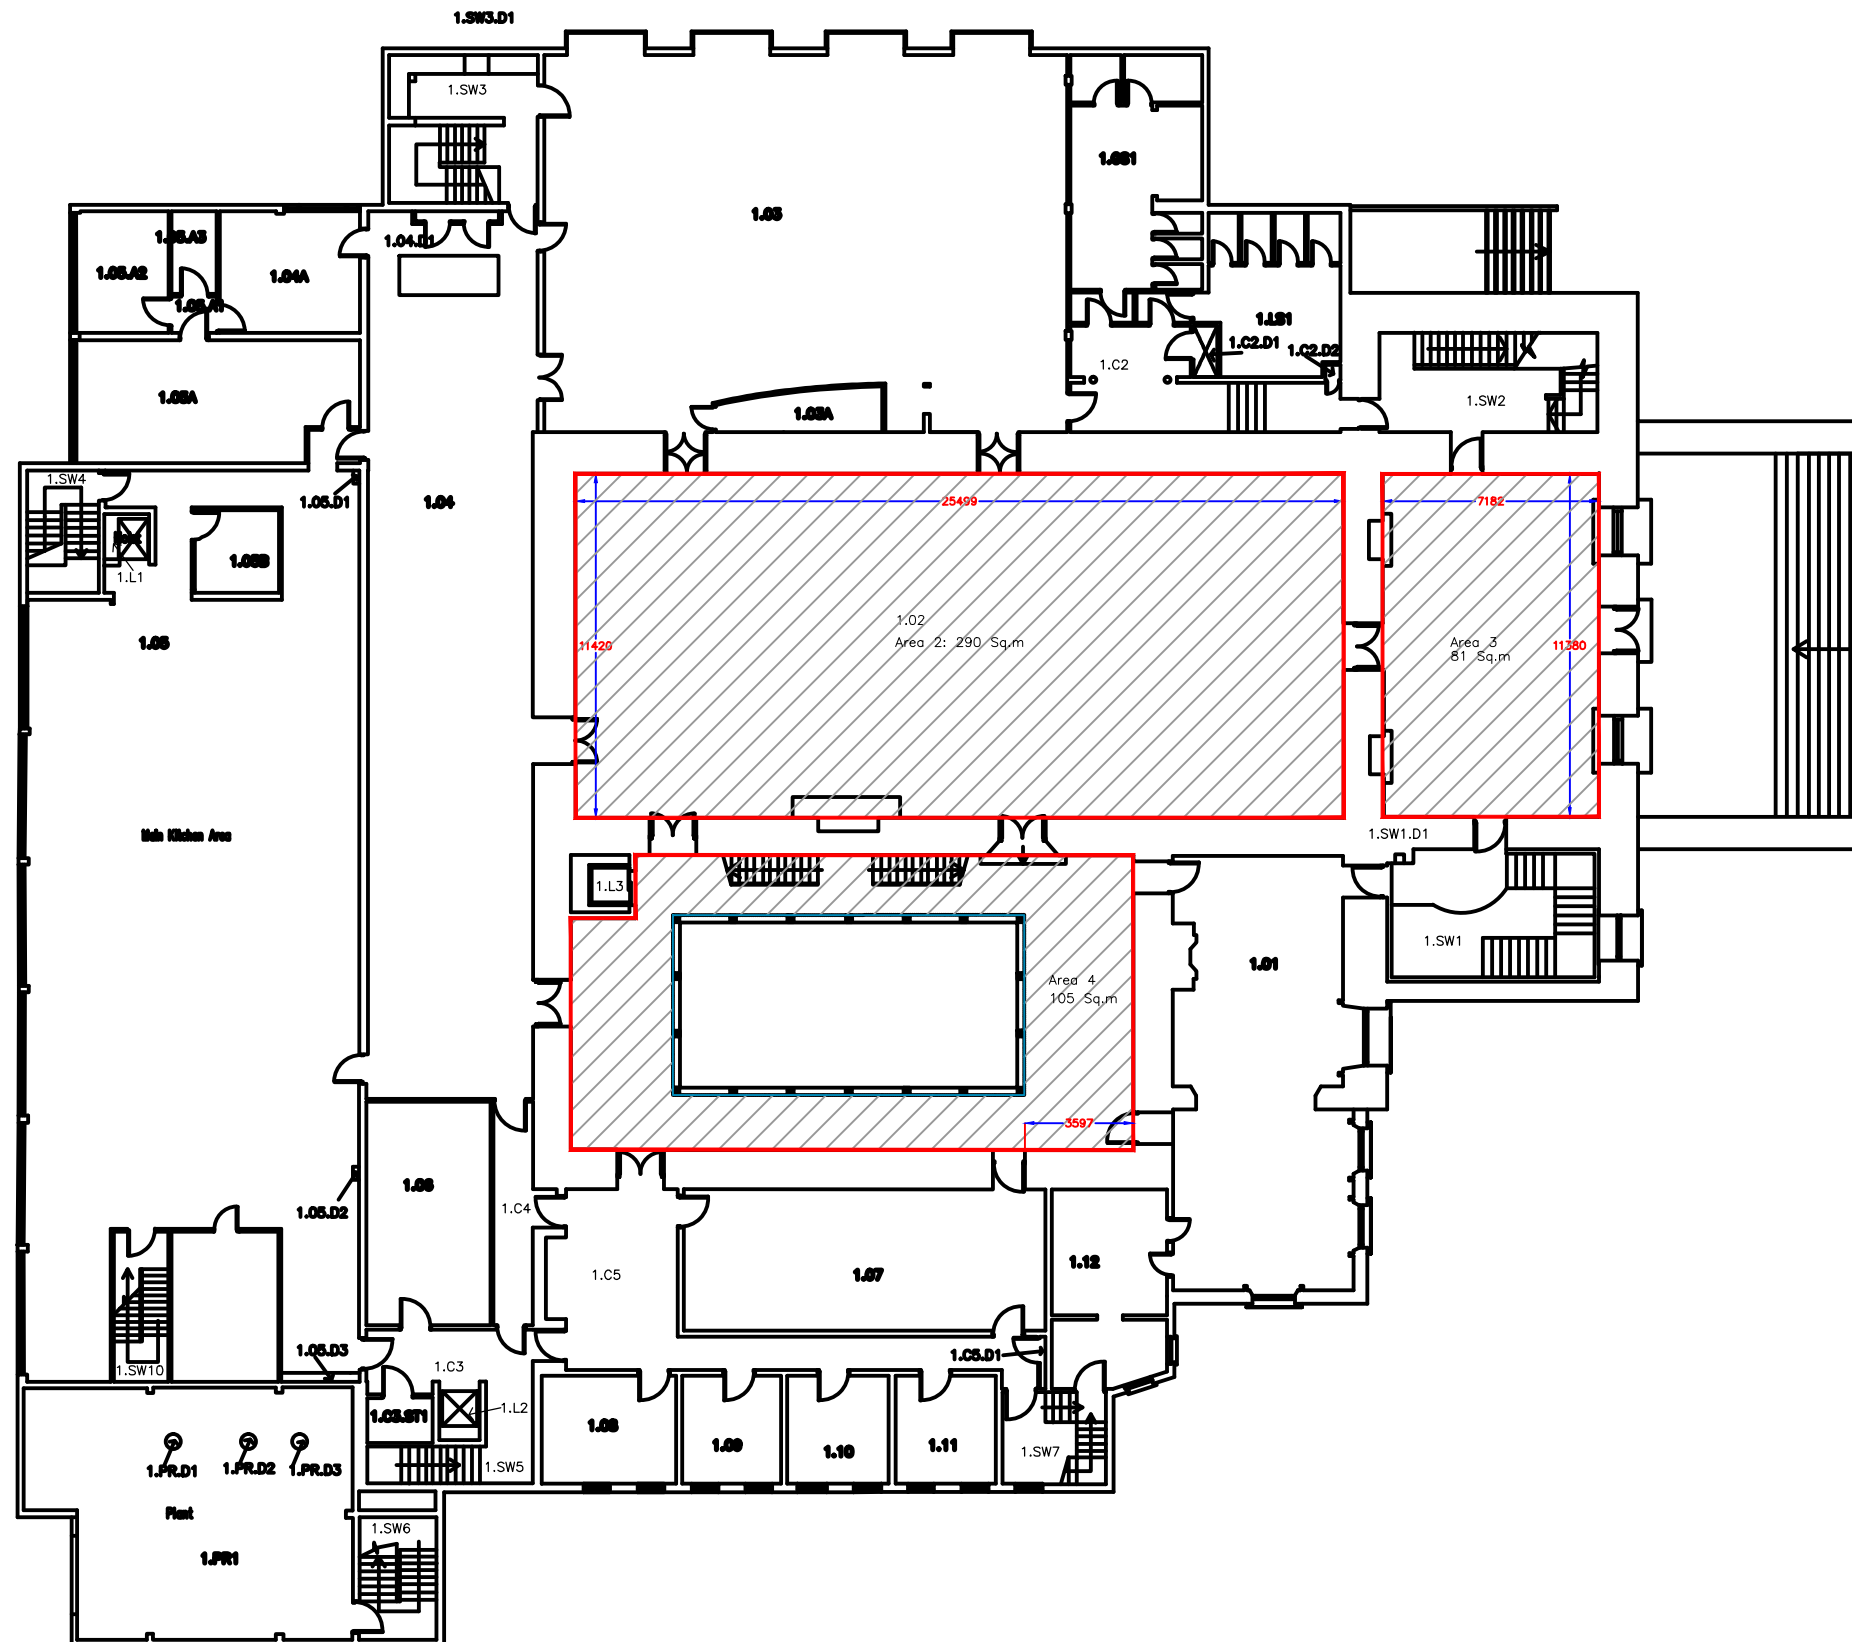

- Notes:
1. Do not scale from this drawing. Use figured dimensions only
 2. All dimensions to be checked on site
 3. All errors and omissions to be reported to this office
 4. Drawing to be read in conjunction with relevant consultants drawings and specifications

Project:
Dimensions of Dining Hall and Surrounding Spaces

Title:
Catering Complex - First Floor

Client/Department:


Trinity College Dublin


Drawn By:
Date:
June 15
Issue:
Information
Revision:
Drawing No. 0002
Scale:
1:250 @ A3
Building Atlas Number:
022
CAD Ref:
External Refs:

General Information
Do Not Scale From Drawing
Check All Dimensions on Ground

Estates and Facilities Department
West Chapel
Trinity College
Dublin 2

Phone: (+353) 01 896 2262
Fax: (+353) 01 679 3799
Web: <http://www.tcd.ie/buildings>
Email: drawings@tcd.ie

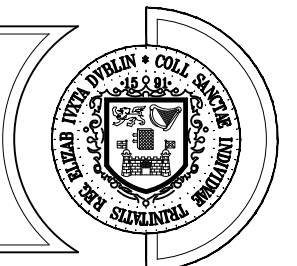

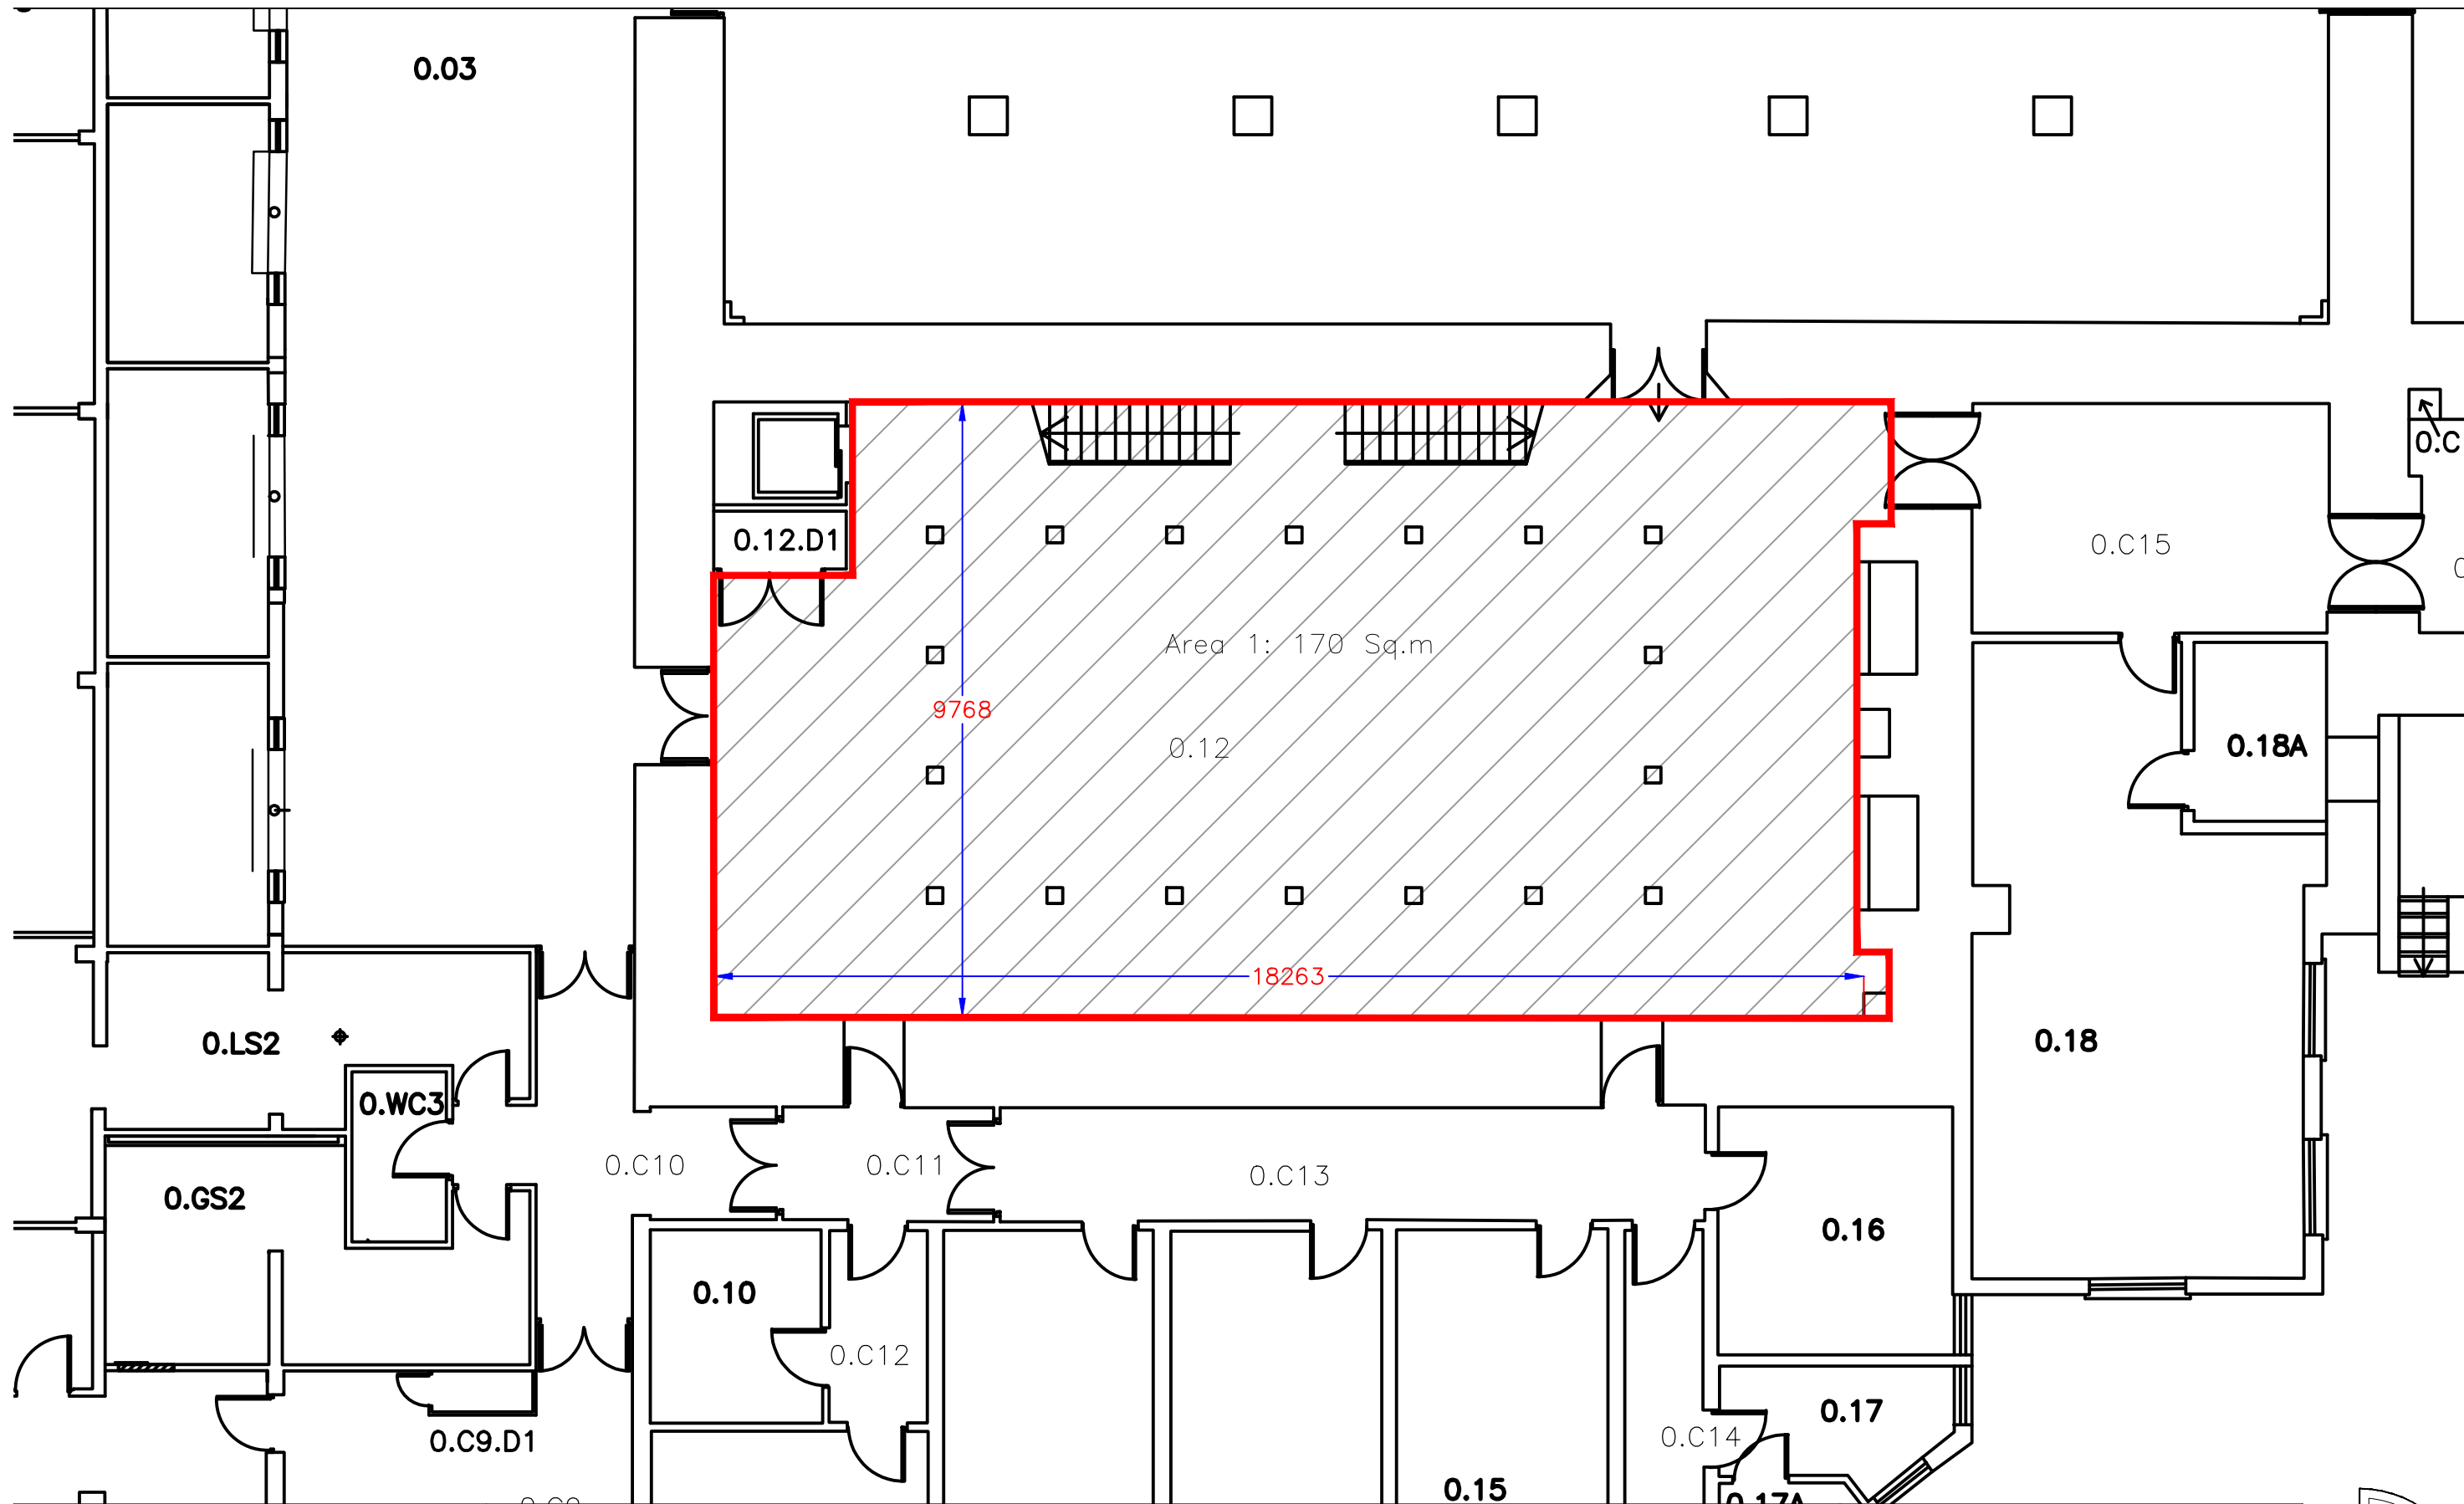

Notes:


1. Do not scale from this drawing. Use figured dimensions only
2. All dimensions to be checked on site
3. All errors and omissions to be reported to this office
4. Drawing to be read in conjunction with relevant consultants drawings and specifications

Project:	Dimension of Atrium	Drawn By:		Date:	June 15
Title:	Atrium Ground Floor Dimensions	Issue:		Revision:	
Client/Department:	Trinity College Dublin	Drawing No.	0003	Scale:	1:100 @ A3
		Building Atlas Number:	022	CAD Ref:	xxxxxxx
		General Information		External Refs:	
		Do Not Scale			

Estates and Facilities Department
 West Chapel
 Trinity College
 Dublin 2

Phone: (+353) 01 896 2262
 Fax: (+353) 01 679 3799
 Web: <http://www.tcd.ie/buildings>
 Email: drawings@tcd.ie



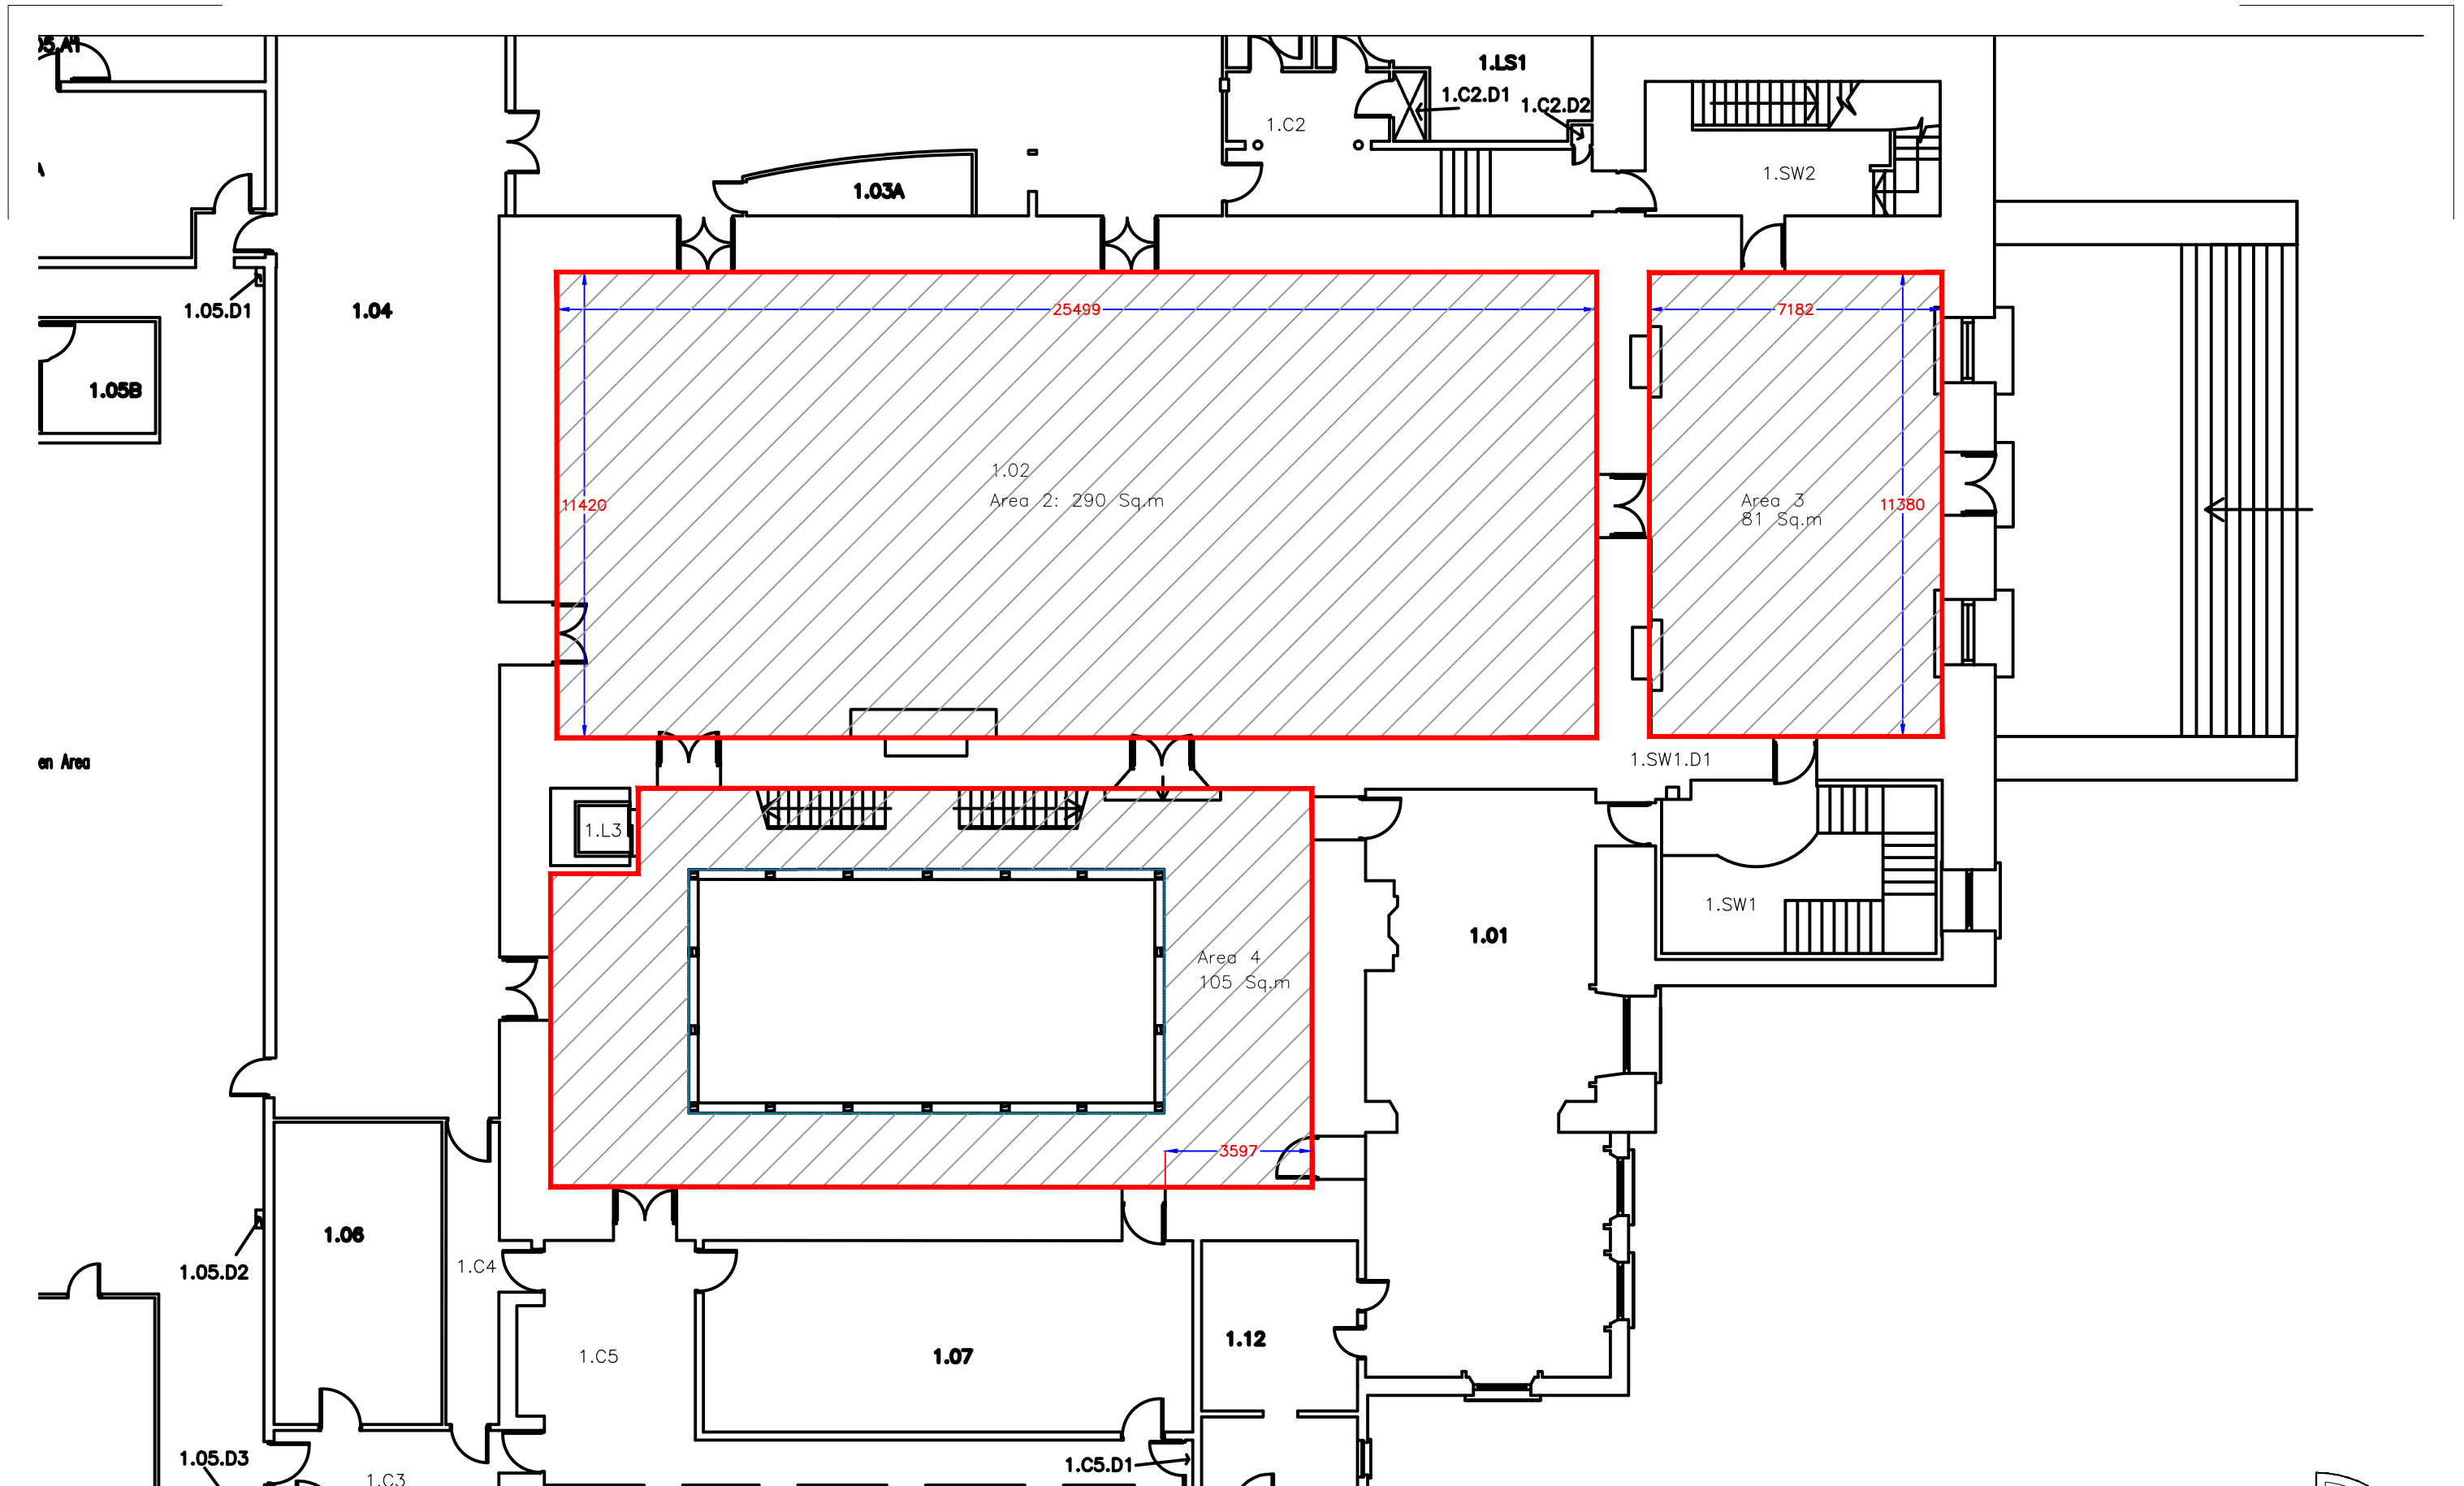

Notes:
 1. Do not scale from this drawing. Use figured dimensions only
 2. All dimensions to be checked on site
 3. All errors and omissions to be reported to this office
 4. Drawing to be read in conjunction with relevant consultants drawings and specifications

Project: Dimensions of Dining Hall
 Title: Dining Hall & Ancillary Spaces
 Client/Department: Trinity College Dublin

Drawn By:	Date: June 15
Issue: Information	Revision:
Drawing No. 0004	Scale: 1:150 @ A3
Building Atlas Number: 022	CAD Ref:
General Information	External Refs:
Do Not Scale From Drawings Check All Dimensions On Site	

Estates and Facilities Department
 West Chapel
 Trinity College
 Dublin 2

Phone: (+353) 01 896 2262
 Fax: (+353) 01 679 3799
 Web: <http://www.tcd.ie/buildings>
 Email: drawings@tcd.ie

