


NOTE
 NO DIMENSIONS TO BE SCALED FROM THIS DRAWING
 ALL DIMENSIONS TO BE CHECKED ON SITE
 THIS DRAWING IS TO BE READ IN CONJUNCTION WITH
 RELEVANT CONSULTANT'S DRAWINGS
 ANY ERRORS AND OMISSIONS TO BE REPORTED TO THIS OFFICE

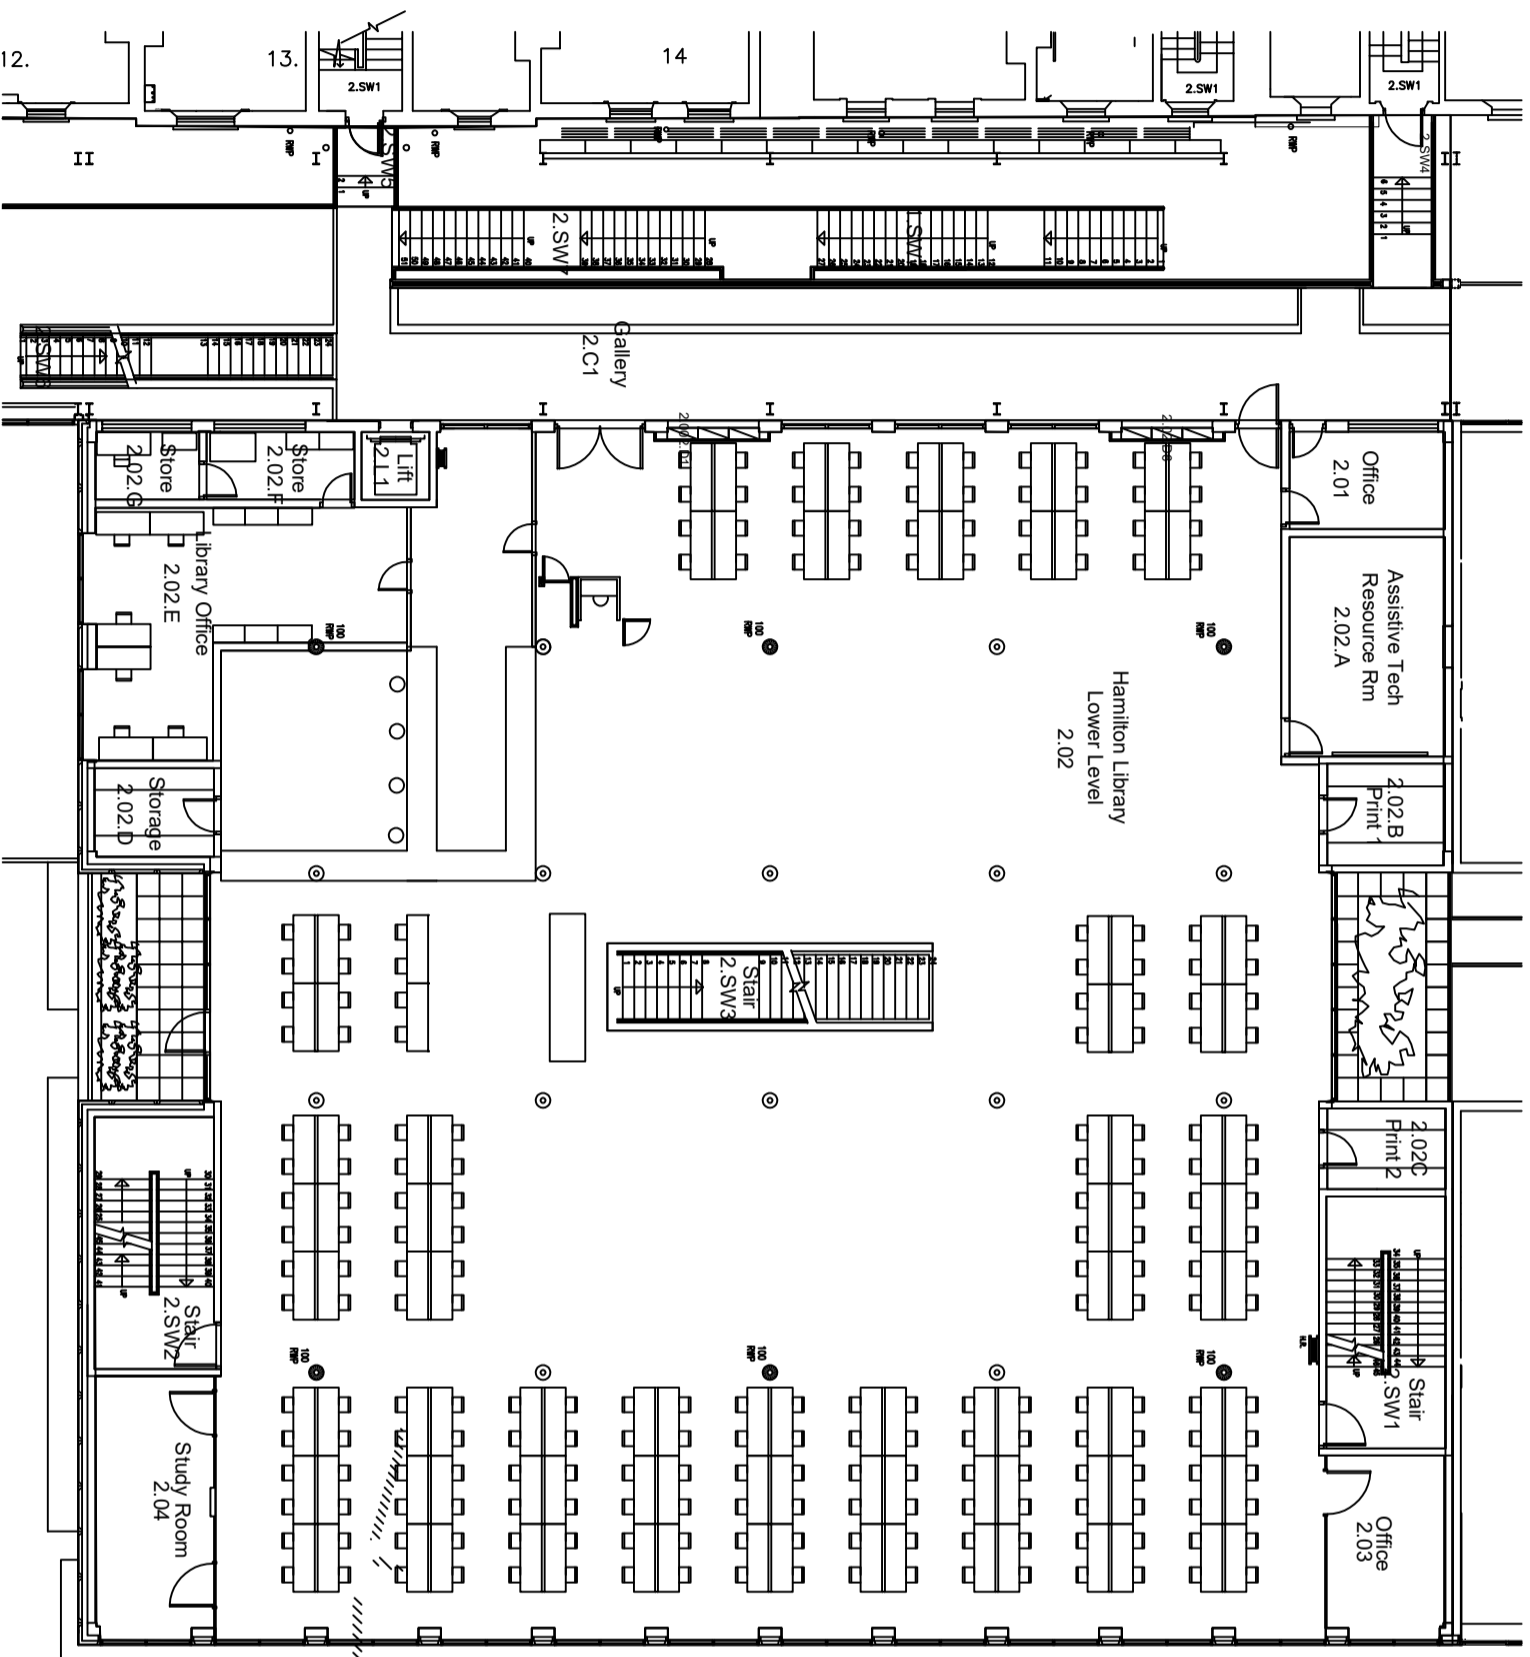

EXISTING



Trinity College Dublin
 Coláiste na Tríonóide, Baile Átha Cliath
 The University of Dublin

ESTATES AND FACILITIES DEPARTMENT
 TRINITY COLLEGE DUBLIN, DUBLIN 2
 T. +353 1 896 4000
 estatesandfacilities@tcd.ie www.tcd.ie/estatesandfacilities

BUILDING
 EAST END 2/3

WING/FLOOR
 HAMILTON
 SECOND FLOOR

PROJECT
 Planon Space Survey

TITLE
 General Arrangement

BUILDING NUMBER: 04-048-001

DATE: 25/05/2020

SCALE: 1:200@A3

DRAWN: Niki Aderdise

CHECKED: Andrew Glendinning

DRAWING NUMBER: 04-048-001_HAMILTON_02