


NOTE
 NO DIMENSIONS TO BE SCALED FROM THIS DRAWING
 ALL DIMENSIONS TO BE CHECKED ON SITE
 THIS DRAWING IS TO BE READ IN CONJUNCTION WITH
 RELEVANT CONSULTANTS DRAWINGS
 ANY ERRORS AND OMISSIONS TO BE REPORTED TO THIS OFFICE

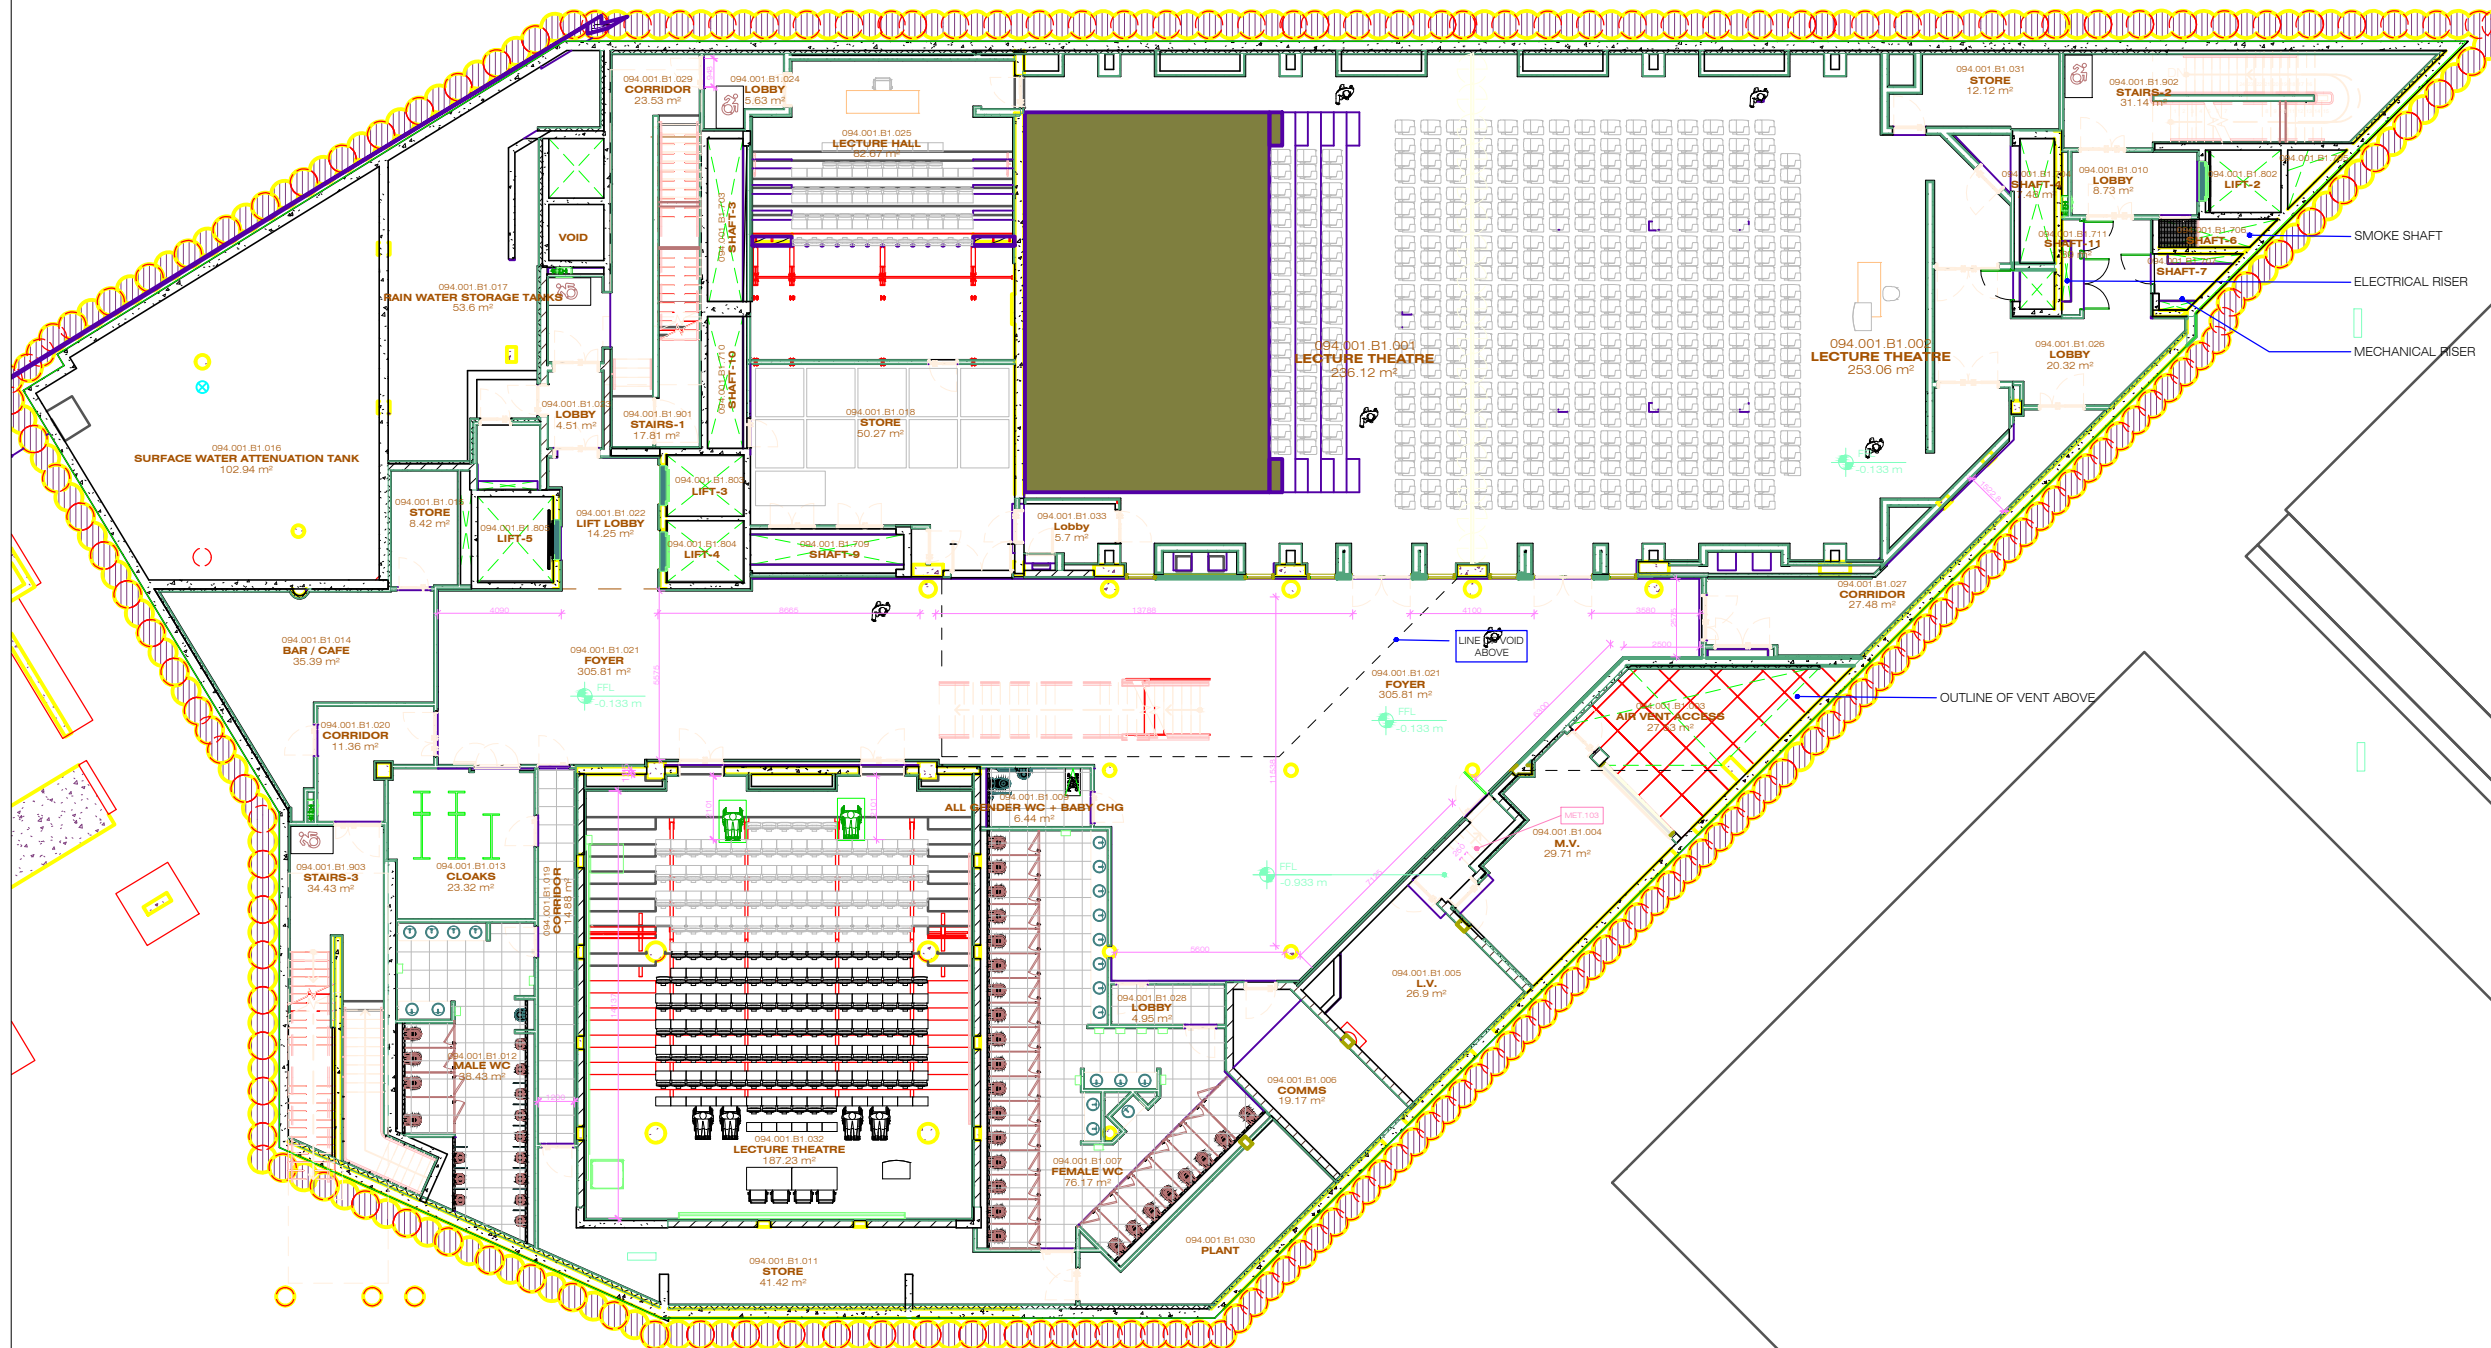

REV	DATE	DESCRIPTION	CHKD	DRN
-----	------	-------------	------	-----

PLANON



ESTATES AND FACILITIES DEPARTMENT
 TRINITY COLLEGE DUBLIN, DUBLIN 2
 T +353 1 896 4000
 estatesandfacilities@tcd.ie www.tcd.ie/estatesandfacilities

BUILDING
TRINITY BUSINESS SCHOOL
 WING/ FLOOR
UPPER BASEMENT B1

PROJECT
 TITLE
GENERAL ARRANGEMENT

BUILDING NUMBER:	094-001
DATE:	02.02.2022
SCALE:	1:250@A3
DRAWN:	AS
CHECKED	
DRAWING NUMBER	094-001_TBS_B1